
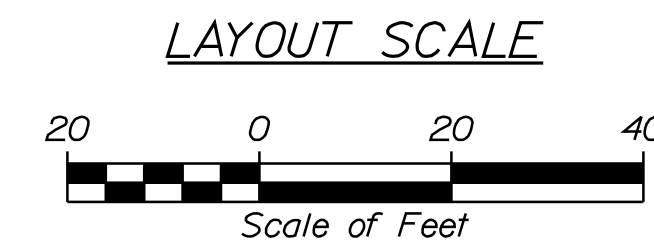


Date: 3/29/2011

Username: jason

Division: HIGHWAY

Filename: ... \HIGHWAY\MSTAN011\_HDPlan1.dgn

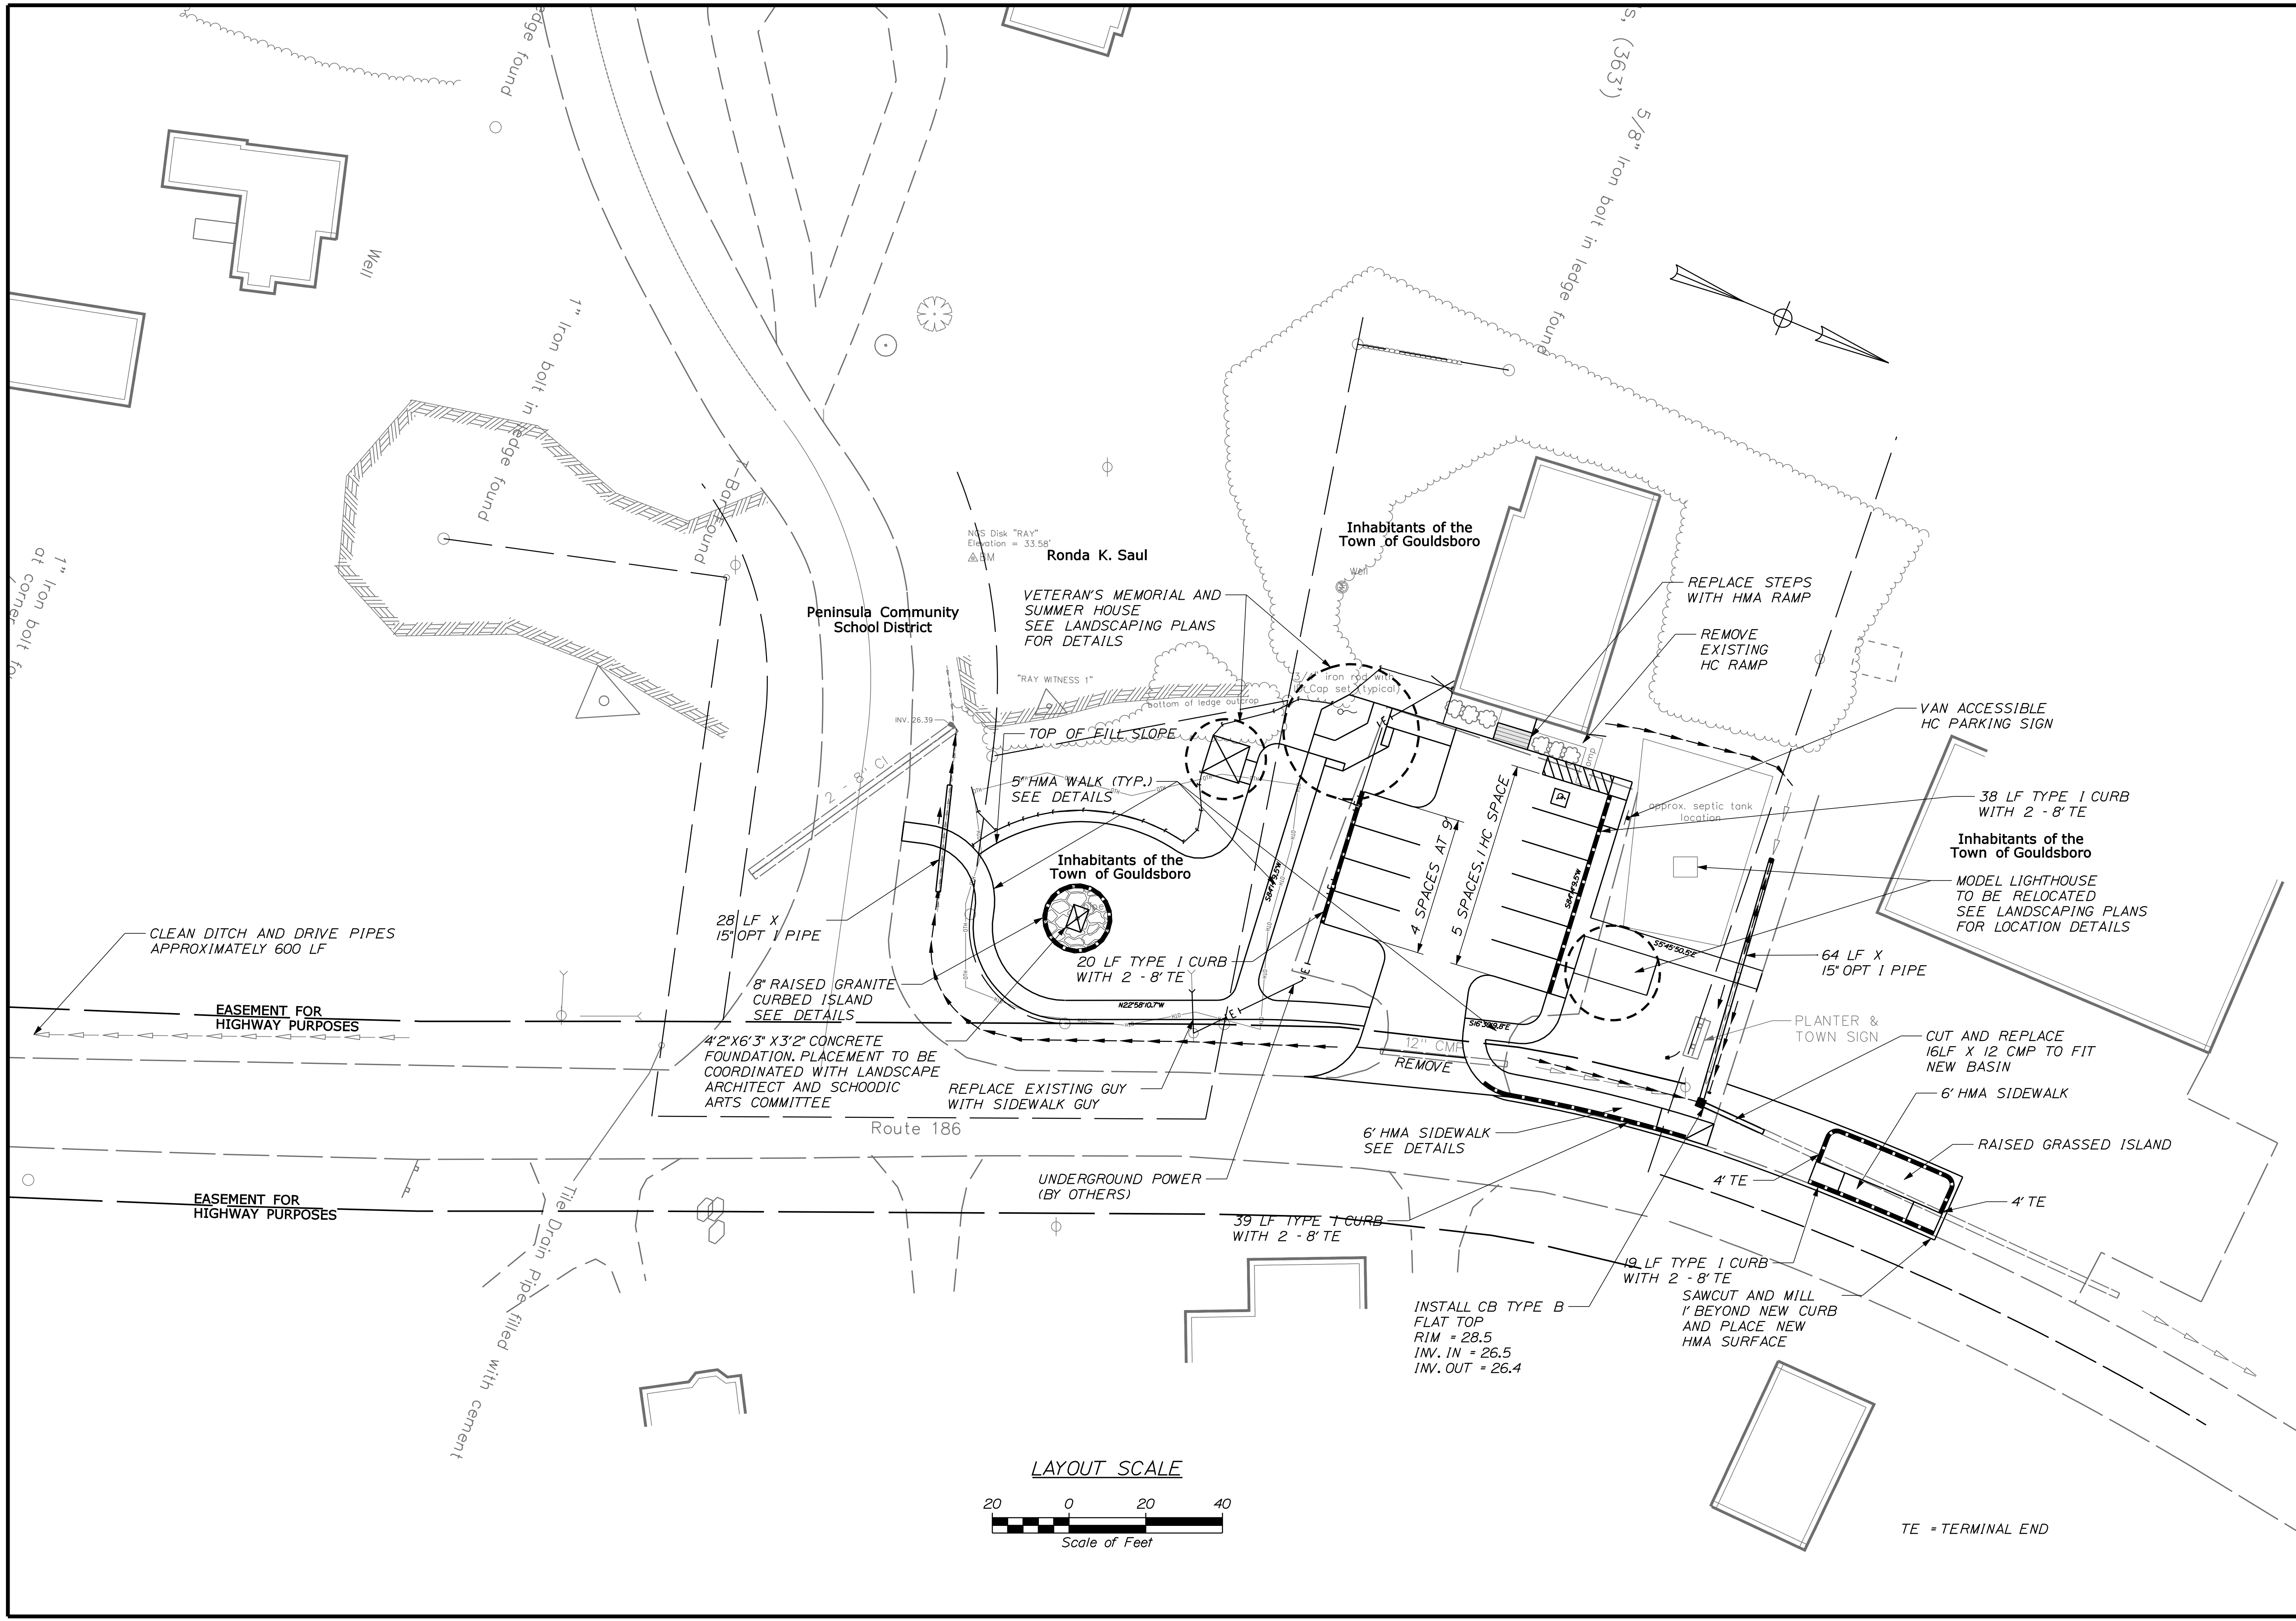

TE - TERMINAL END

STATE OF MAINE		DEPARTMENT OF TRANSPORTATION		STP-1384(700)X		PIN 13847.00		HIGHWAY PLANS	
PROJ. MANAGER	JOHANNESMAN	DESIGN DETAILED	ALG	CHECKED/REVIEWED	ALG	DESIGN DETAILED	JLE	REVISIONS 1	
BY	JLE	DATE	XX	SIGNATURE		P.E. NUMBER		DATE	
<p><b>GOULDSBORO SCHOODIC BYWAY PLANS</b></p> <p><b>SHEET NUMBER 11 OF X</b></p>									